


NORTH
 0 15 30
 GRAPHIC SCALE IN FEET
 18.01 ACRES +/-

THIS FACILITY WILL FOLLOW FEDERAL AND STATE ADA GUIDELINES

PICNIC AREA
 W/ TABLES
 AND GRILLS

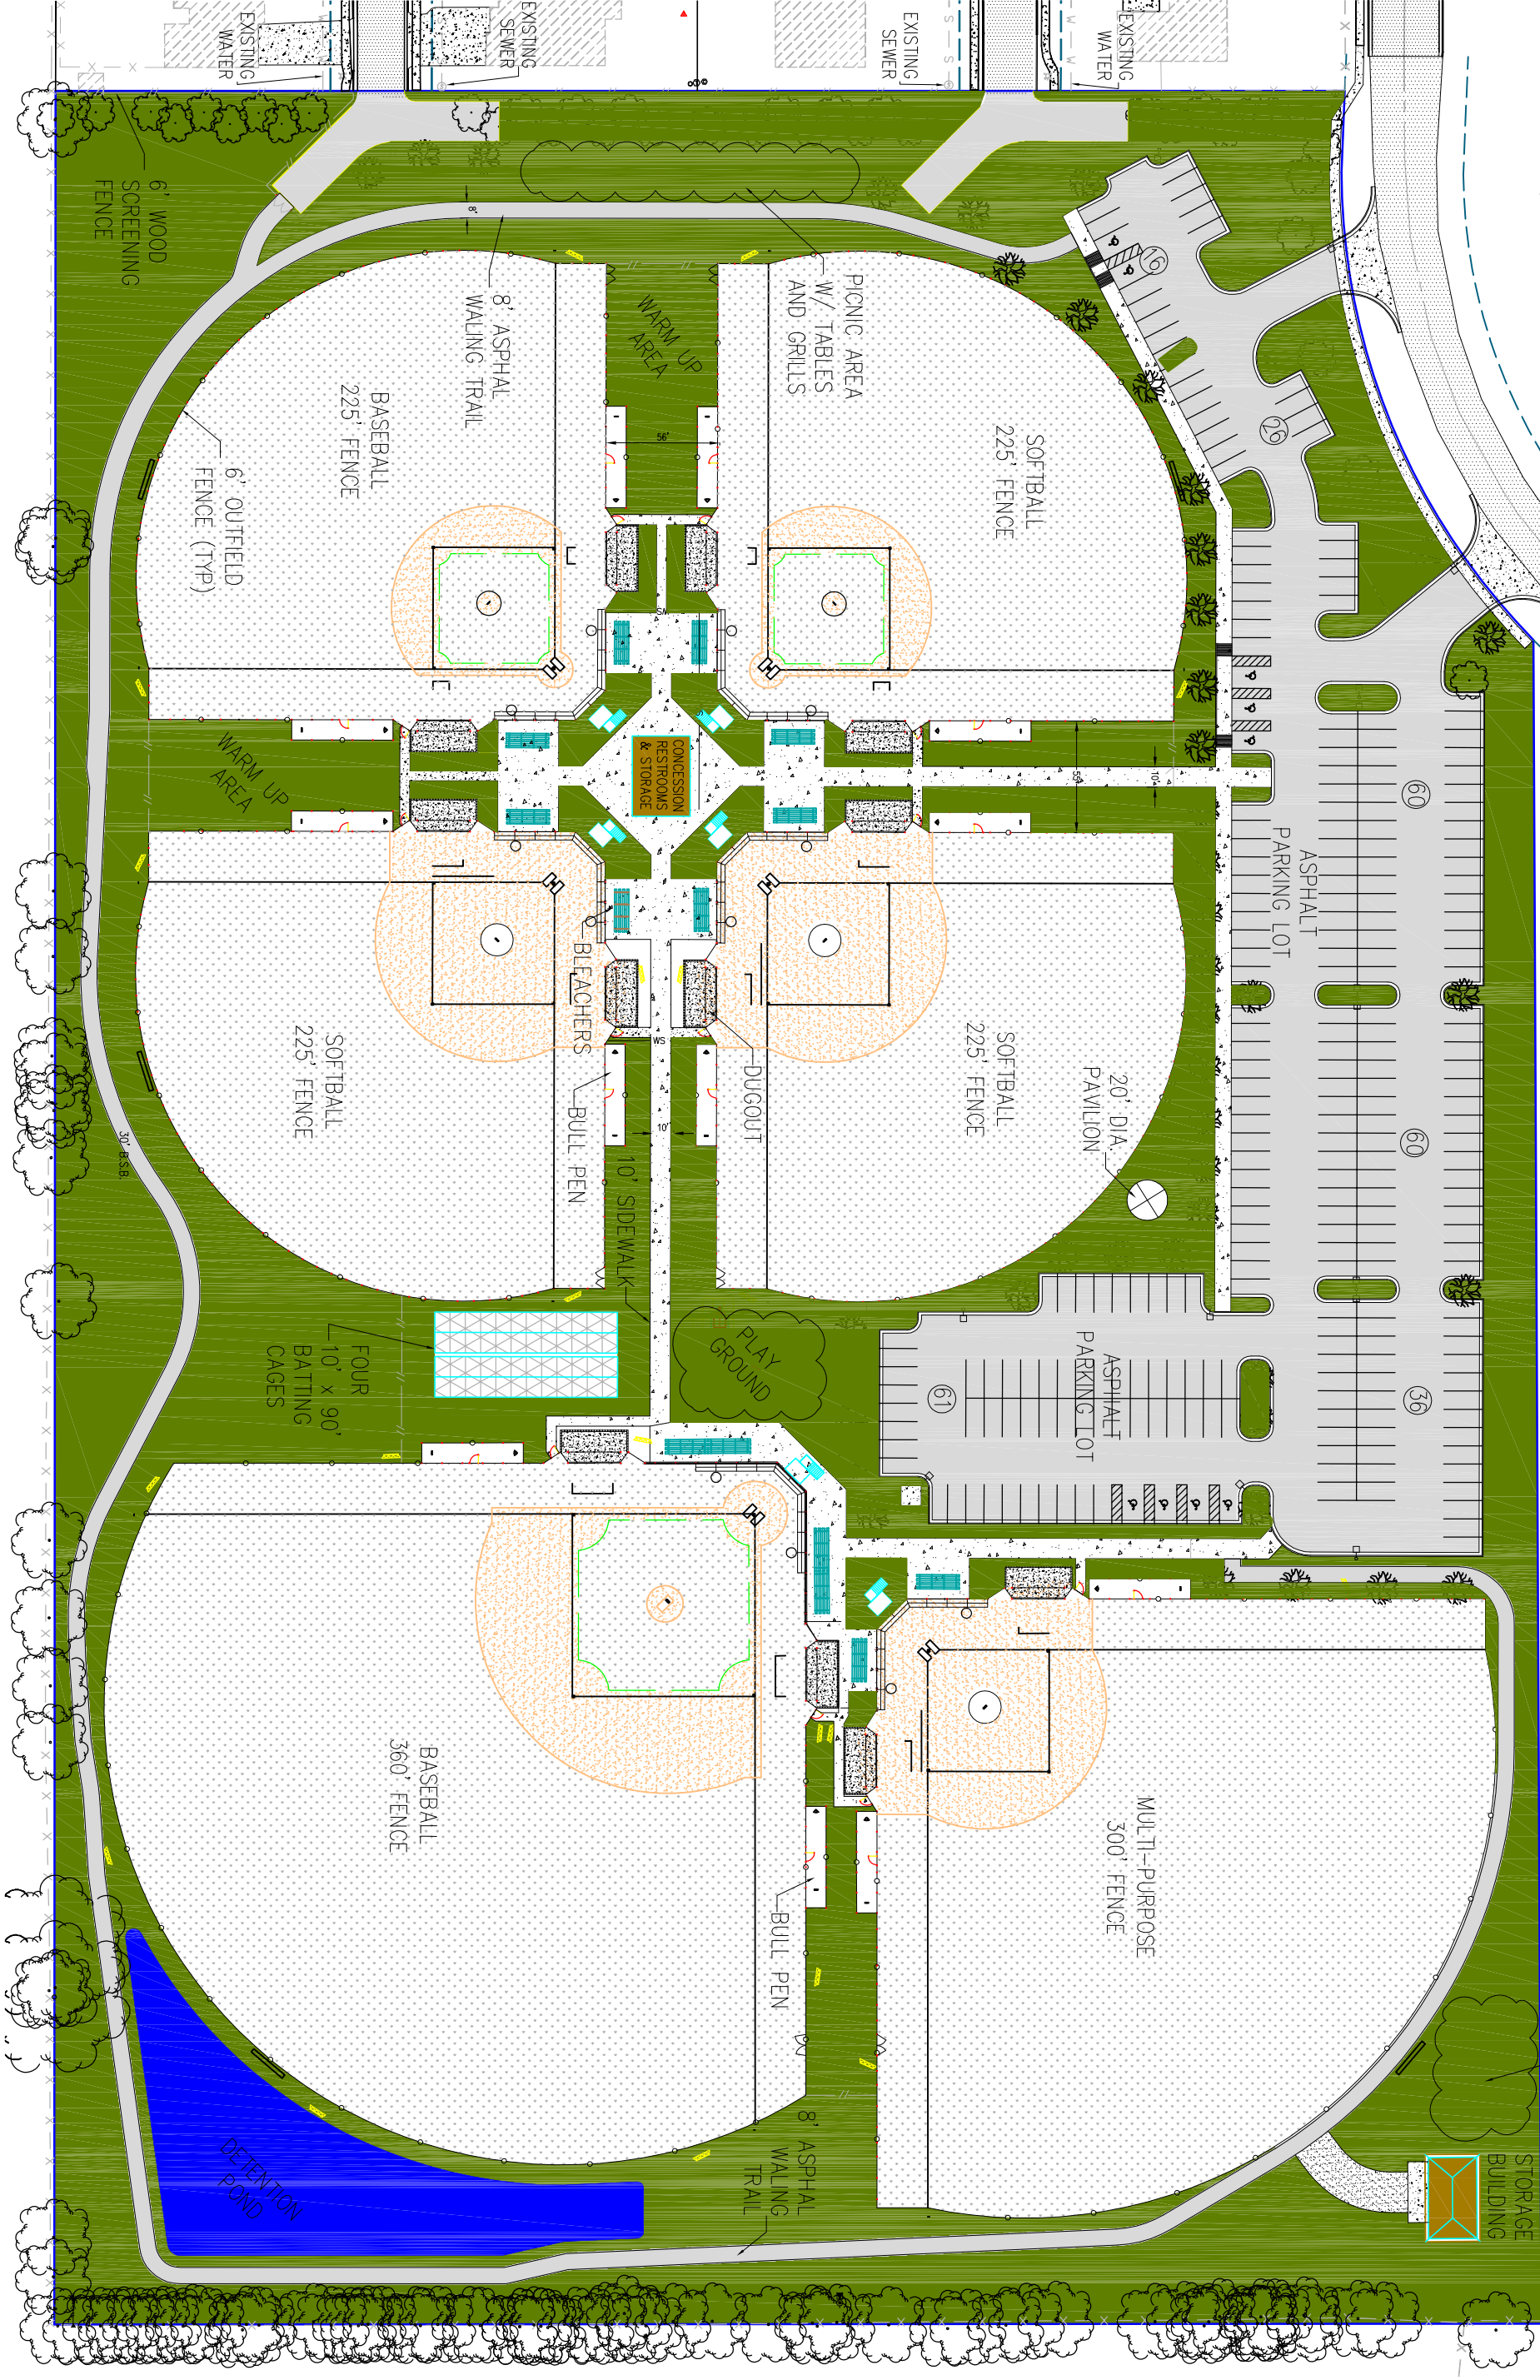

DRAWN BY: G. BATES ENGINEER: G. BATES

CERTIFICATE OF AUTHORIZATION
 BATES & ASSOCIATES, INC.
 ASSOCIATES, INC.
 No. 4353

REGISTERED PROFESSIONAL ENGINEER
 GEOFFREY H. BATES
 No. 9810

STATE OF ARKANSAS

Copyright © 2008 Bates & Associates, Inc.

REVISIONS	DATE
R	

FARMINGTON SPORTS COMPLEX
 PRELIMINARY PLANS
 OVERALL SITE PLAN
 FARMINGTON, ARKANSAS

Bates & Associates, Inc.
 Civil Engineering & Surveying
 www.nwabatesinc.com

91 W. COLT SQUARE DR. SUITE 3 • Fayetteville, Arkansas 72703
 • 479.442.9350 Fax 479.521.9350

PROJECT NO. 09-077
 DRAWING NO. 1